


ZJEDNOSMERNENIE DOPRAVY NA ul.ŠKOLSKÁ

NAVROVANE PRVKY NA UPOKOJENIE DOPRAVY NA ul.ŠKOLSKÁ
Lokalita - pred škôlkou

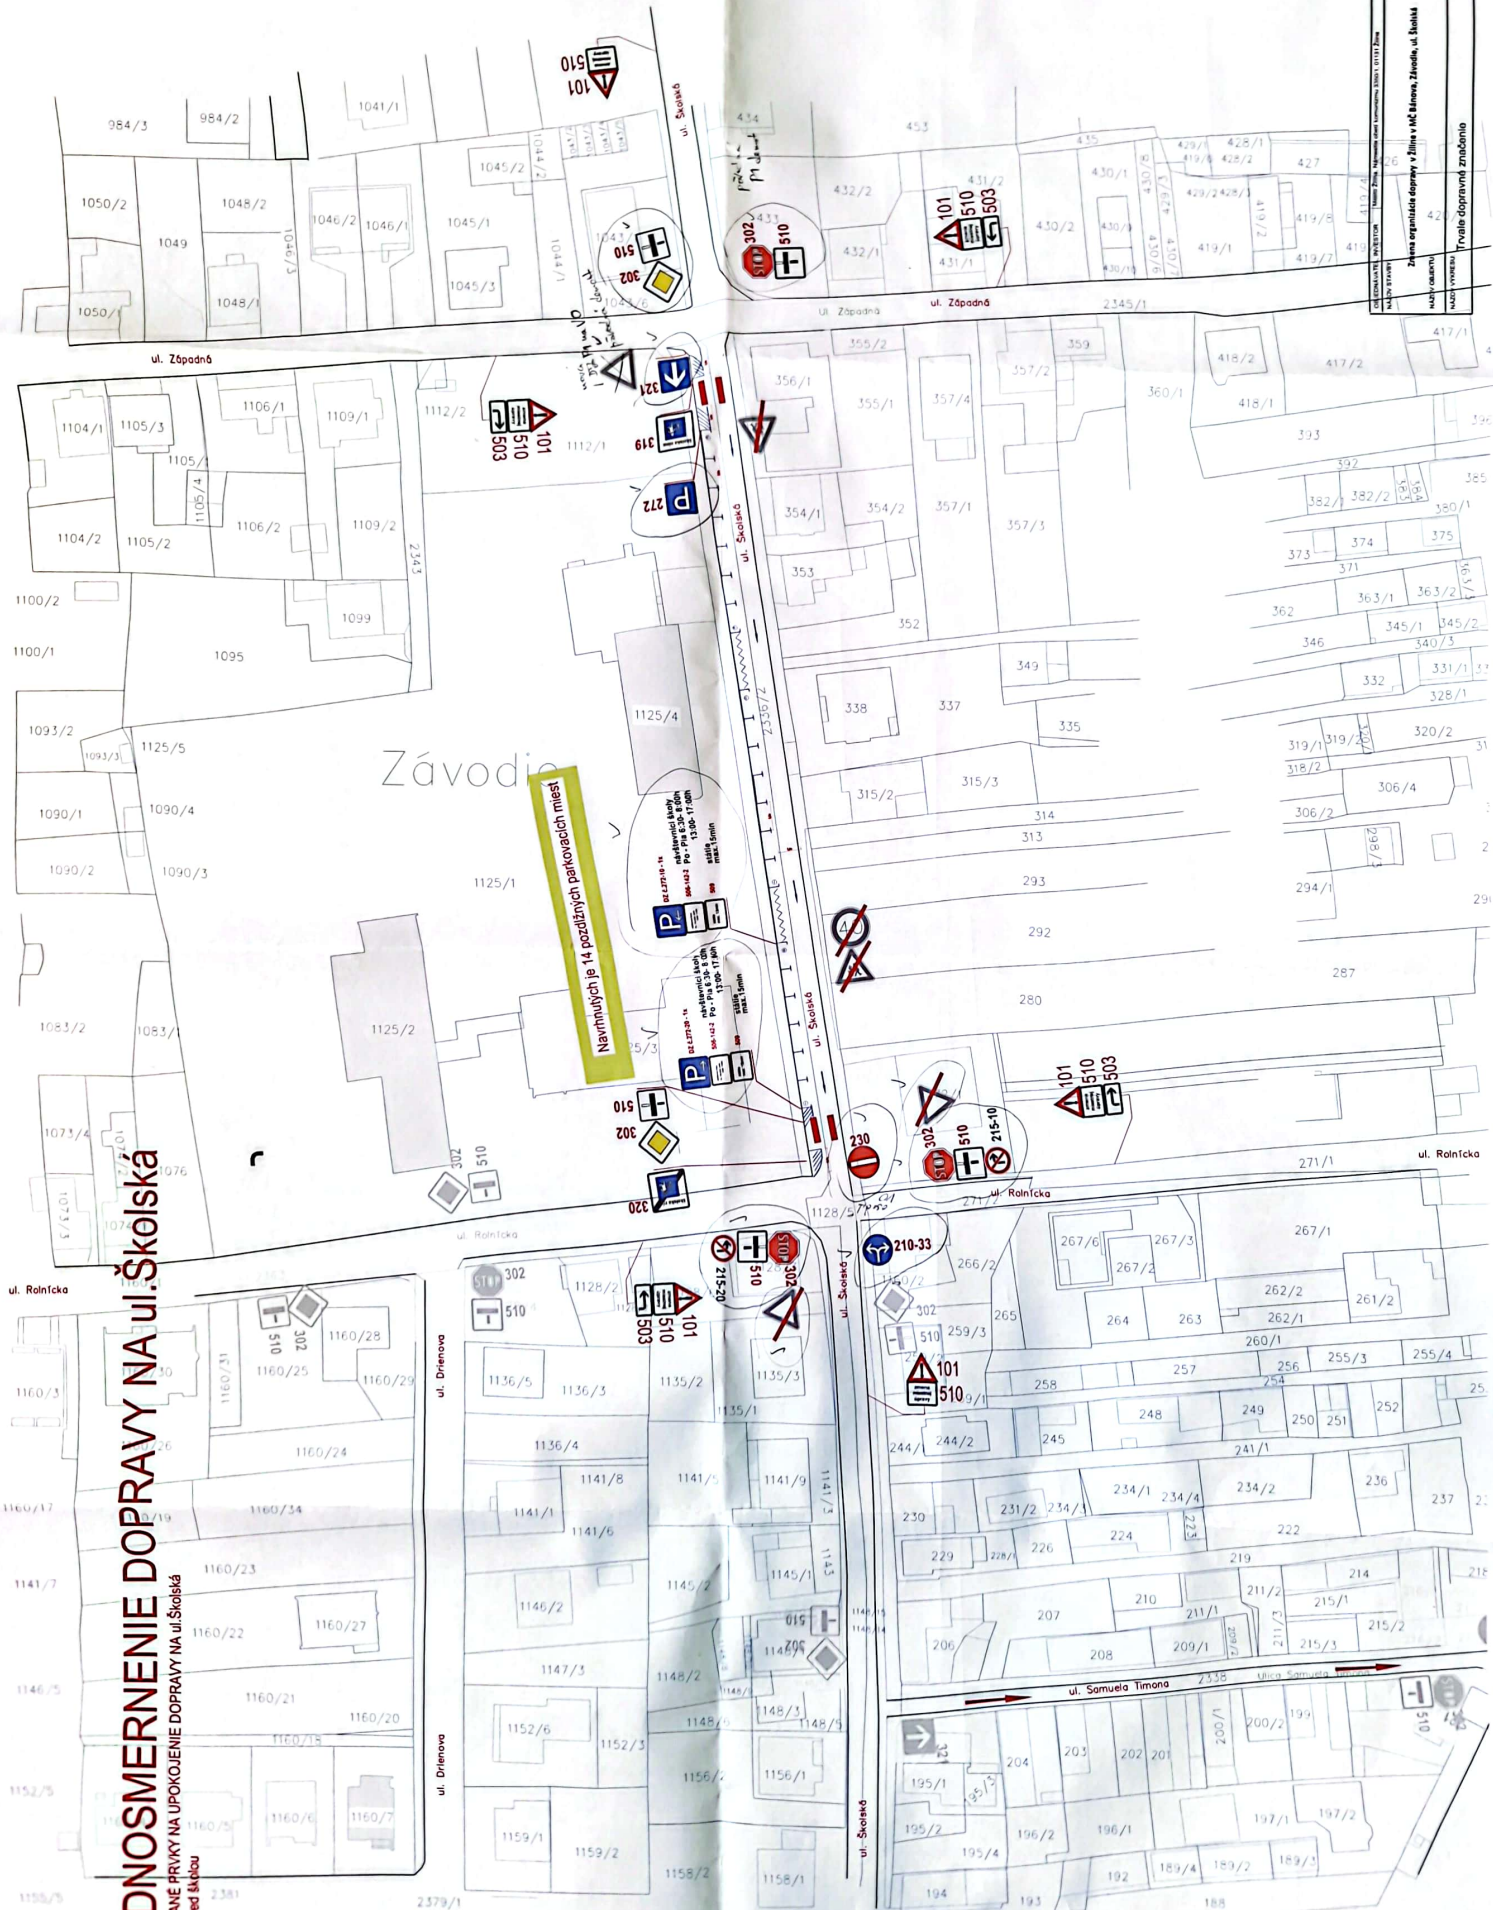

